


rear elevation scale 1:50

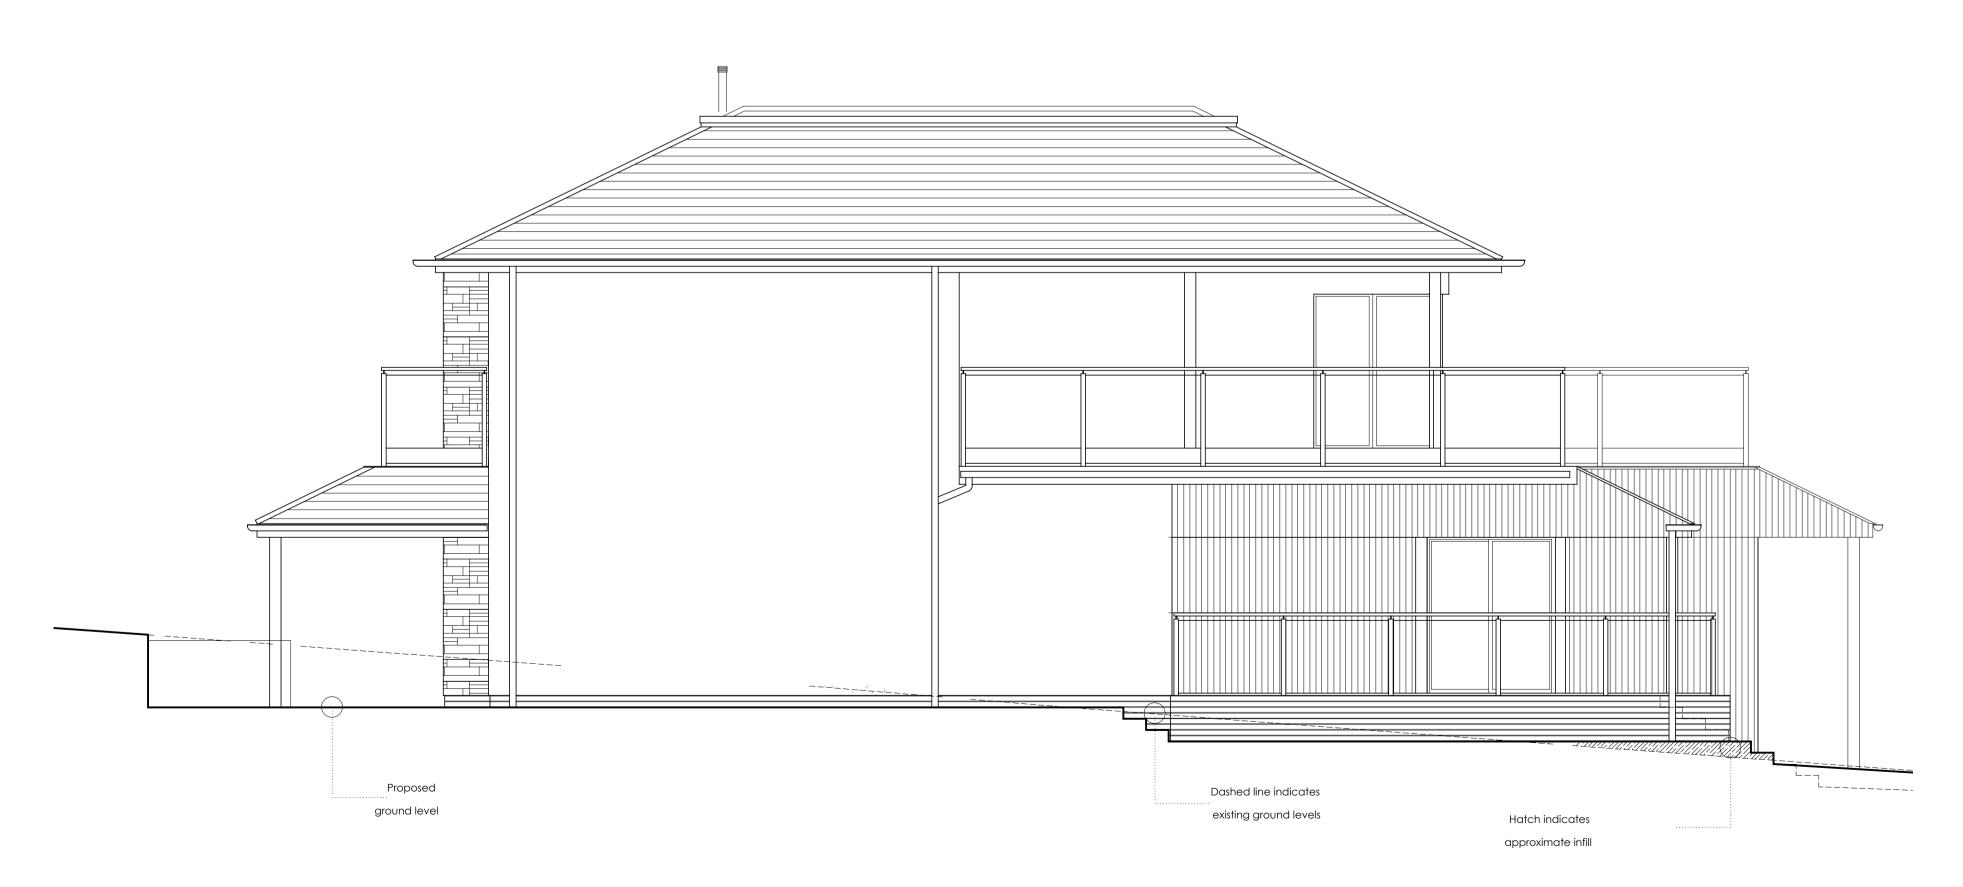

front elevation scale 1:50



©This drawing is the copyright of GARY tidwell ASSOCIATES LIMITED and should not be copied or reproduced without written consent. All Rights Reserved. Do not scale from this drawing. Check all dimensions before fabrication and notify of any discrepancies.

this drawing to be read in conjunction with the building regulation specification drawing number 01.515.600

ALL STRUCTURAL WORKS IN COMPLIANCE WITH THE STRUCTURAL ENGINEER'S DRAWINGS, DETAILS, SPECIFICATION AND CALCULATIONS. STRUCTURAL ELEMENTS SHOWN ON THIS DRAWING FOR GUIDANCE ONLY, THE STRUCTURAL ENGINEER'S DRAWINGS AND DETAILS TAKE PRECEDENCE

RADON POTENTIAL: LESS THAN 1% THEREFORE ADOPT BASIC RADON PROTECTION.

