


this drawing to be read in conjunction with the building regulation specification drawing number 01.515.600

ALL STRUCTURAL WORKS IN COMPLIANCE WITH THE STRUCTURAL ENGINEER'S DRAWINGS, DETAILS, SPECIFICATION AND CALCULATIONS. STRUCTURAL ELEMENTS SHOWN ON THIS DRAWING FOR GUIDANCE ONLY, THE STRUCTURAL ENGINEER'S DRAWINGS AND DETAILS TAKE PRECEDENCE

RADON POTENTIAL: LESS THAN 1% THEREFORE ADOPT BASIC RADON PROTECTION.

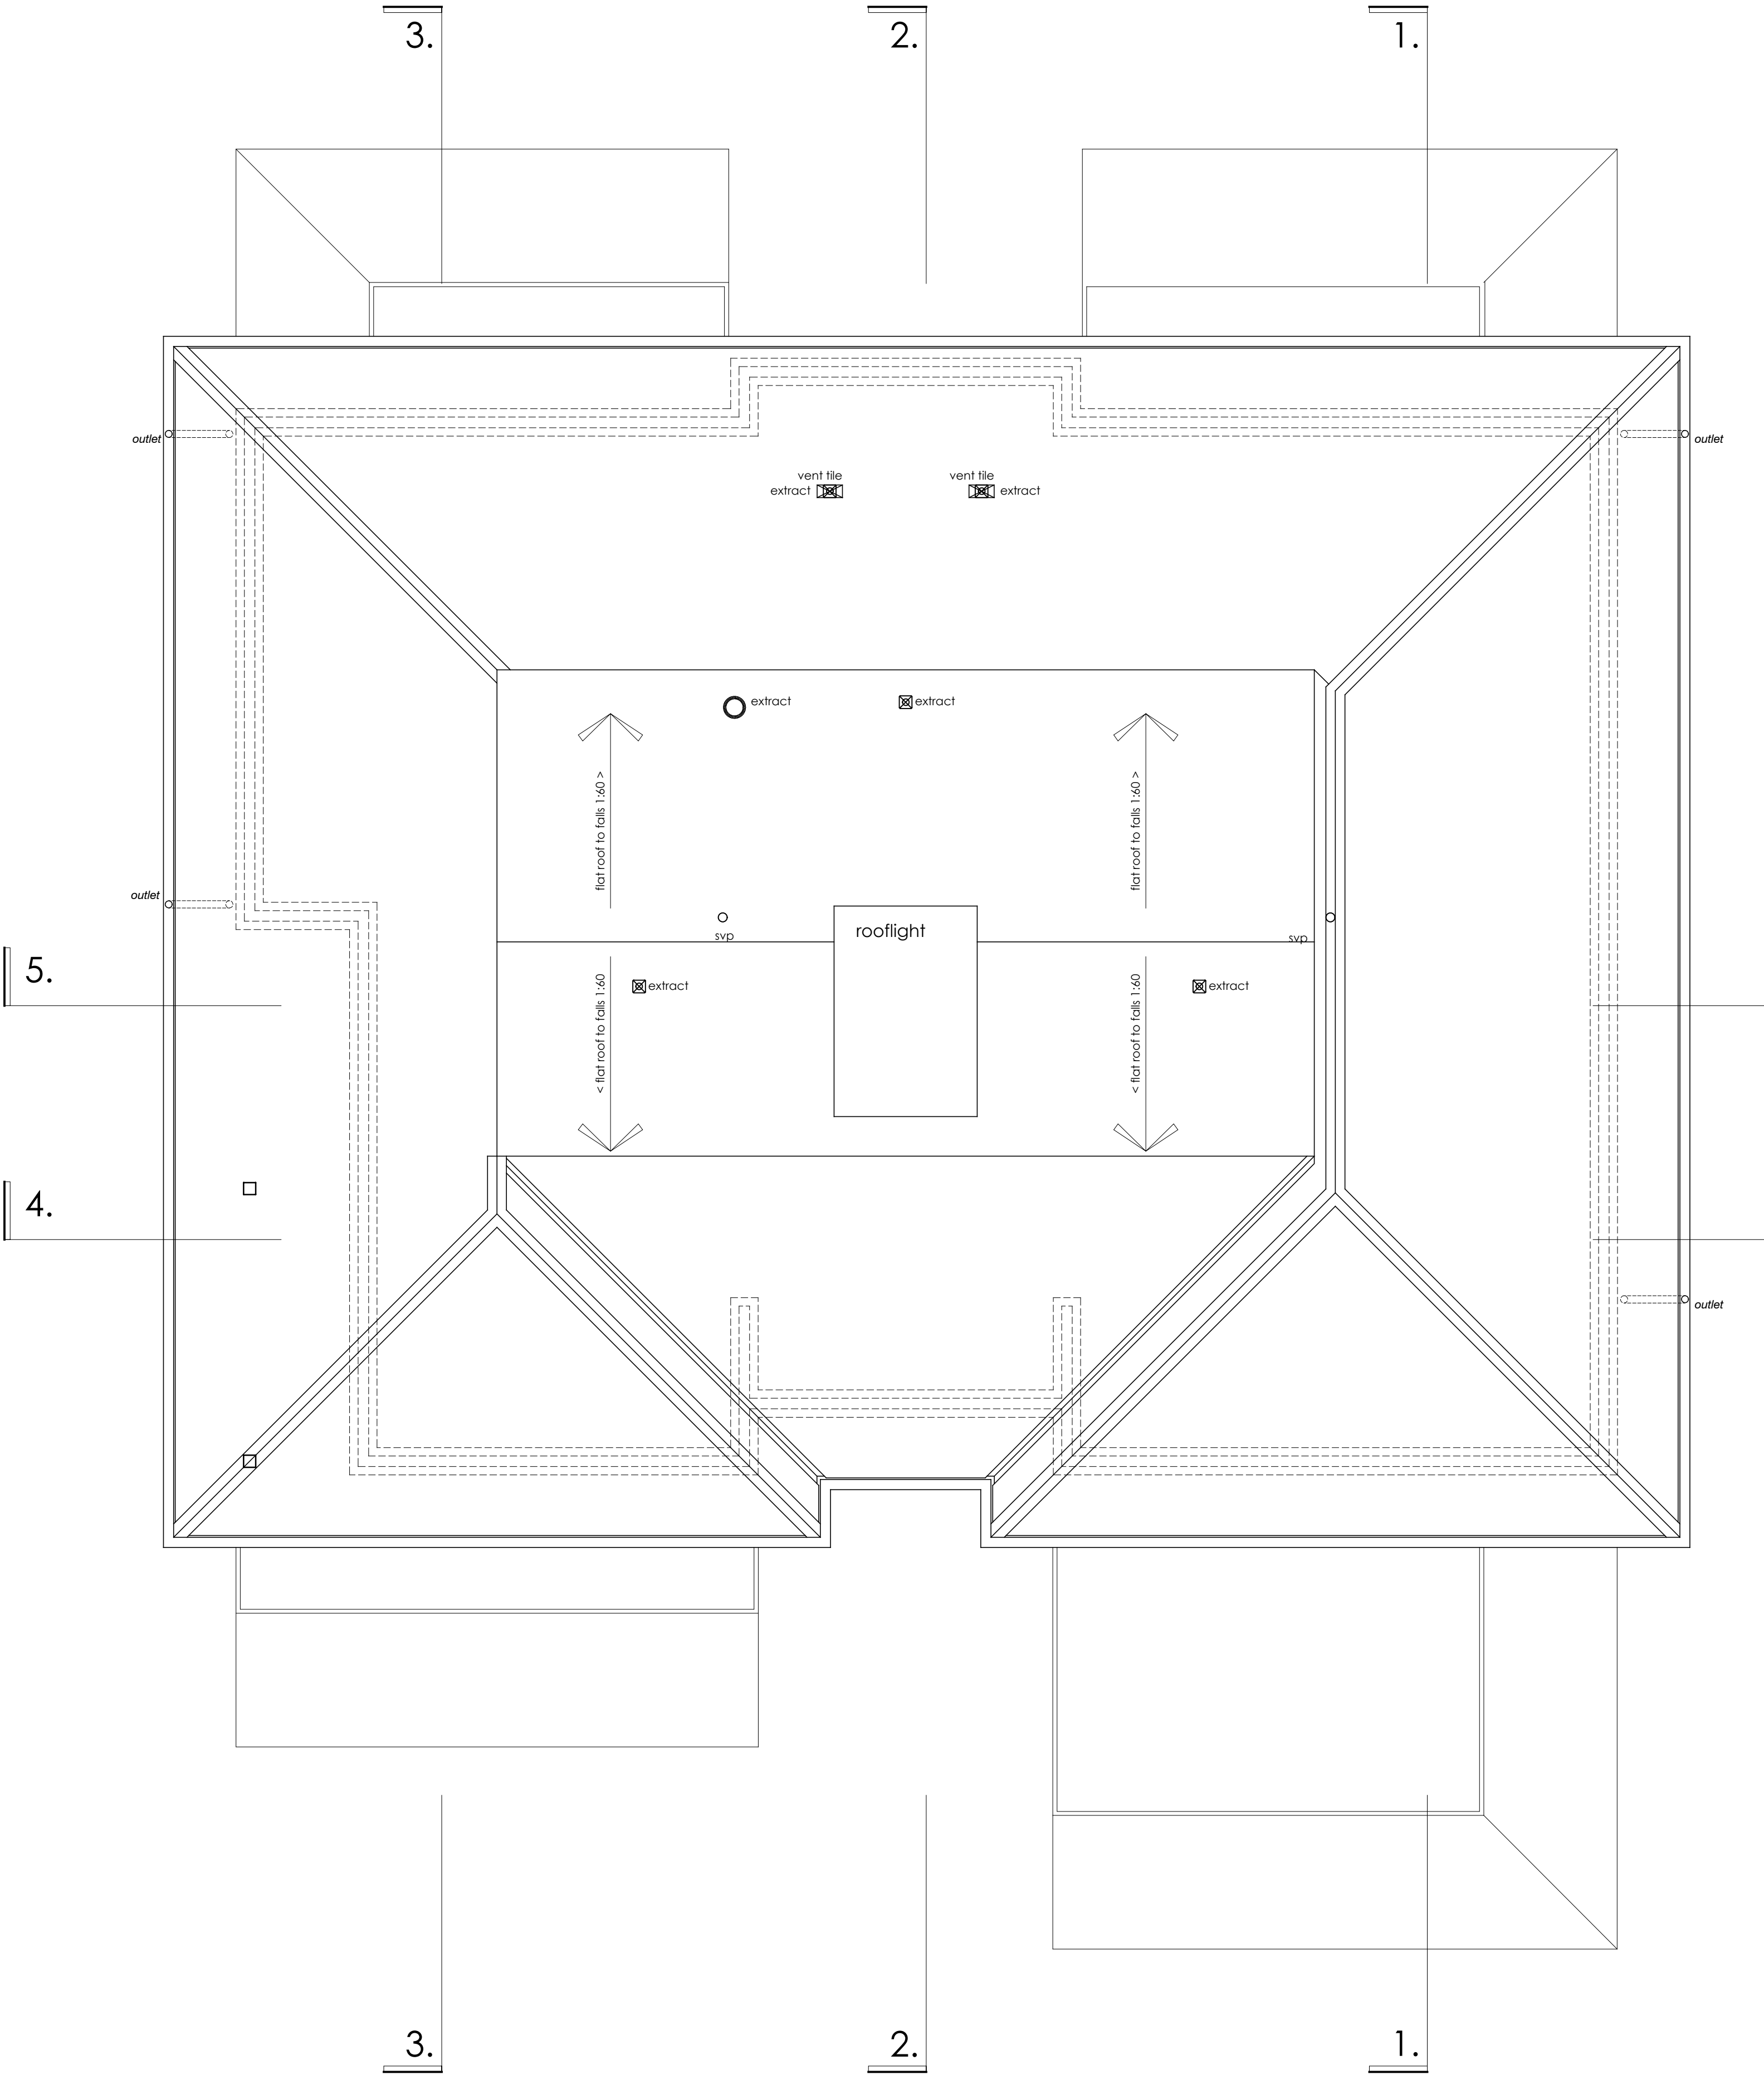

PLOT 11

roof plan scale 1:50

C0	CONSTRUCTION ISSUE	27.11.2018
Revision:	Description:	Date:

GARYtidwell ASSOCIATES LIMITED
126 Queens Road, Farnborough, Hampshire, Kent, CT9 2LA. T: 01599 914454 E: garytidwell@hotmail.co.uk

Client:
MR. T. HONOUR
Project:
PROPOSED RESIDENTIAL DEVELOPMENT LAND ADJACENT
CLIFFTOP
NORTHFORELAND AVENUE
BROADSTAIRS
HANTS

Roof Plan as Proposed

Scale:	Date:	Drawn:
1:50 @ A1	AUG 18	GT

Drawing Number:	Revision:
-----------------	-----------

01.515.203 C0