


this drawing to be read in conjunction with the building regulation specification drawing number 01.515.600

ALL STRUCTURAL WORKS IN COMPLIANCE WITH THE STRUCTURAL ENGINEER'S DRAWINGS, DETAILS, SPECIFICATION AND CALCULATIONS. STRUCTURAL ELEMENTS SHOWN ON THIS DRAWING FOR GUIDANCE ONLY, THE STRUCTURAL ENGINEER'S DRAWINGS AND DETAILS TAKE PRECEDENCE

RADON POTENTIAL: LESS THAN 1% THEREFORE ADOPT BASIC RADON PROTECTION.



front elevation scale 1:50

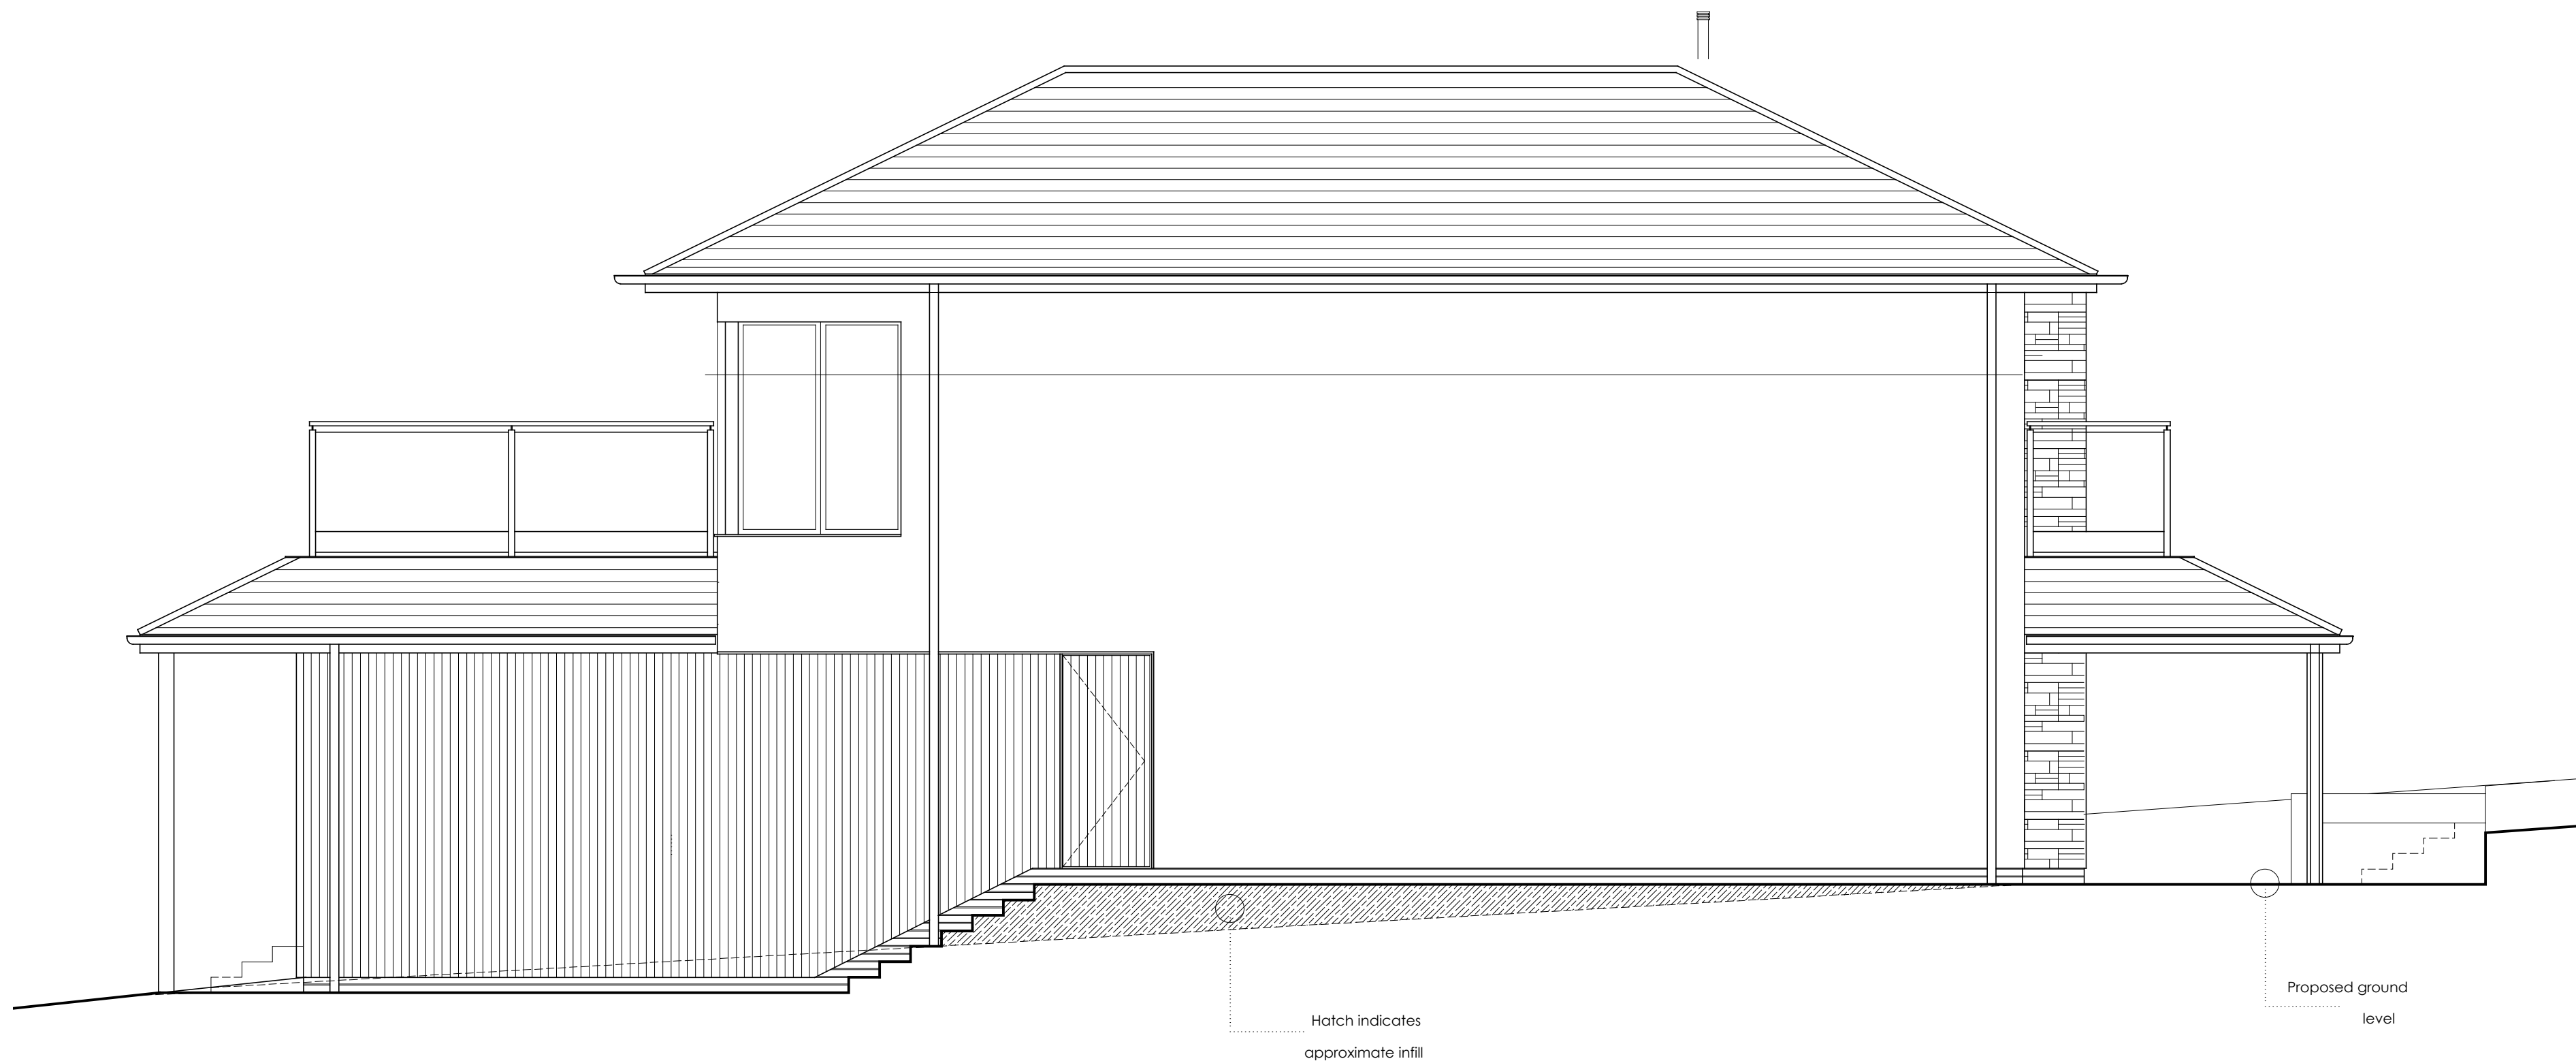

side elevation scale 1:50

PLOT 11

C0	CONSTRUCTION ISSUE	27.11.2018
Revision:	Description:	Date:

GARYtidwell ASSOCIATES LIMITED
126 Queens Road, Farnborough, Hampshire, Kent, CT15 2AL, T: 01599 814454 E: garytidwell@hotmail.co.uk

Client:
MR. T. HONOUR
Project:
PROPOSED RESIDENTIAL DEVELOPMENT LAND ADJACENT
CLIFFTOP
NORTHFORELAND AVENUE
BROADSTAIRS KENT
Title:

Elevations as Proposed - SHEET 01

Scale:	Date:	Drawn:
1:50 @ A1	NOV 18	GT

Drawing Number:	Revision:
-----------------	-----------

01.515.300 C0